



PAN & PAN PARK PLACE 2ND ADDITION NEIGHBORHOOD IMPROVEMENTS-PHASE 2


SURFACE IMPROVEMENTS



PROPOSED CURB & GUTTER REPLACEMENT
AND STREET RECONSTRUCTION



CHURCH PROPERTY

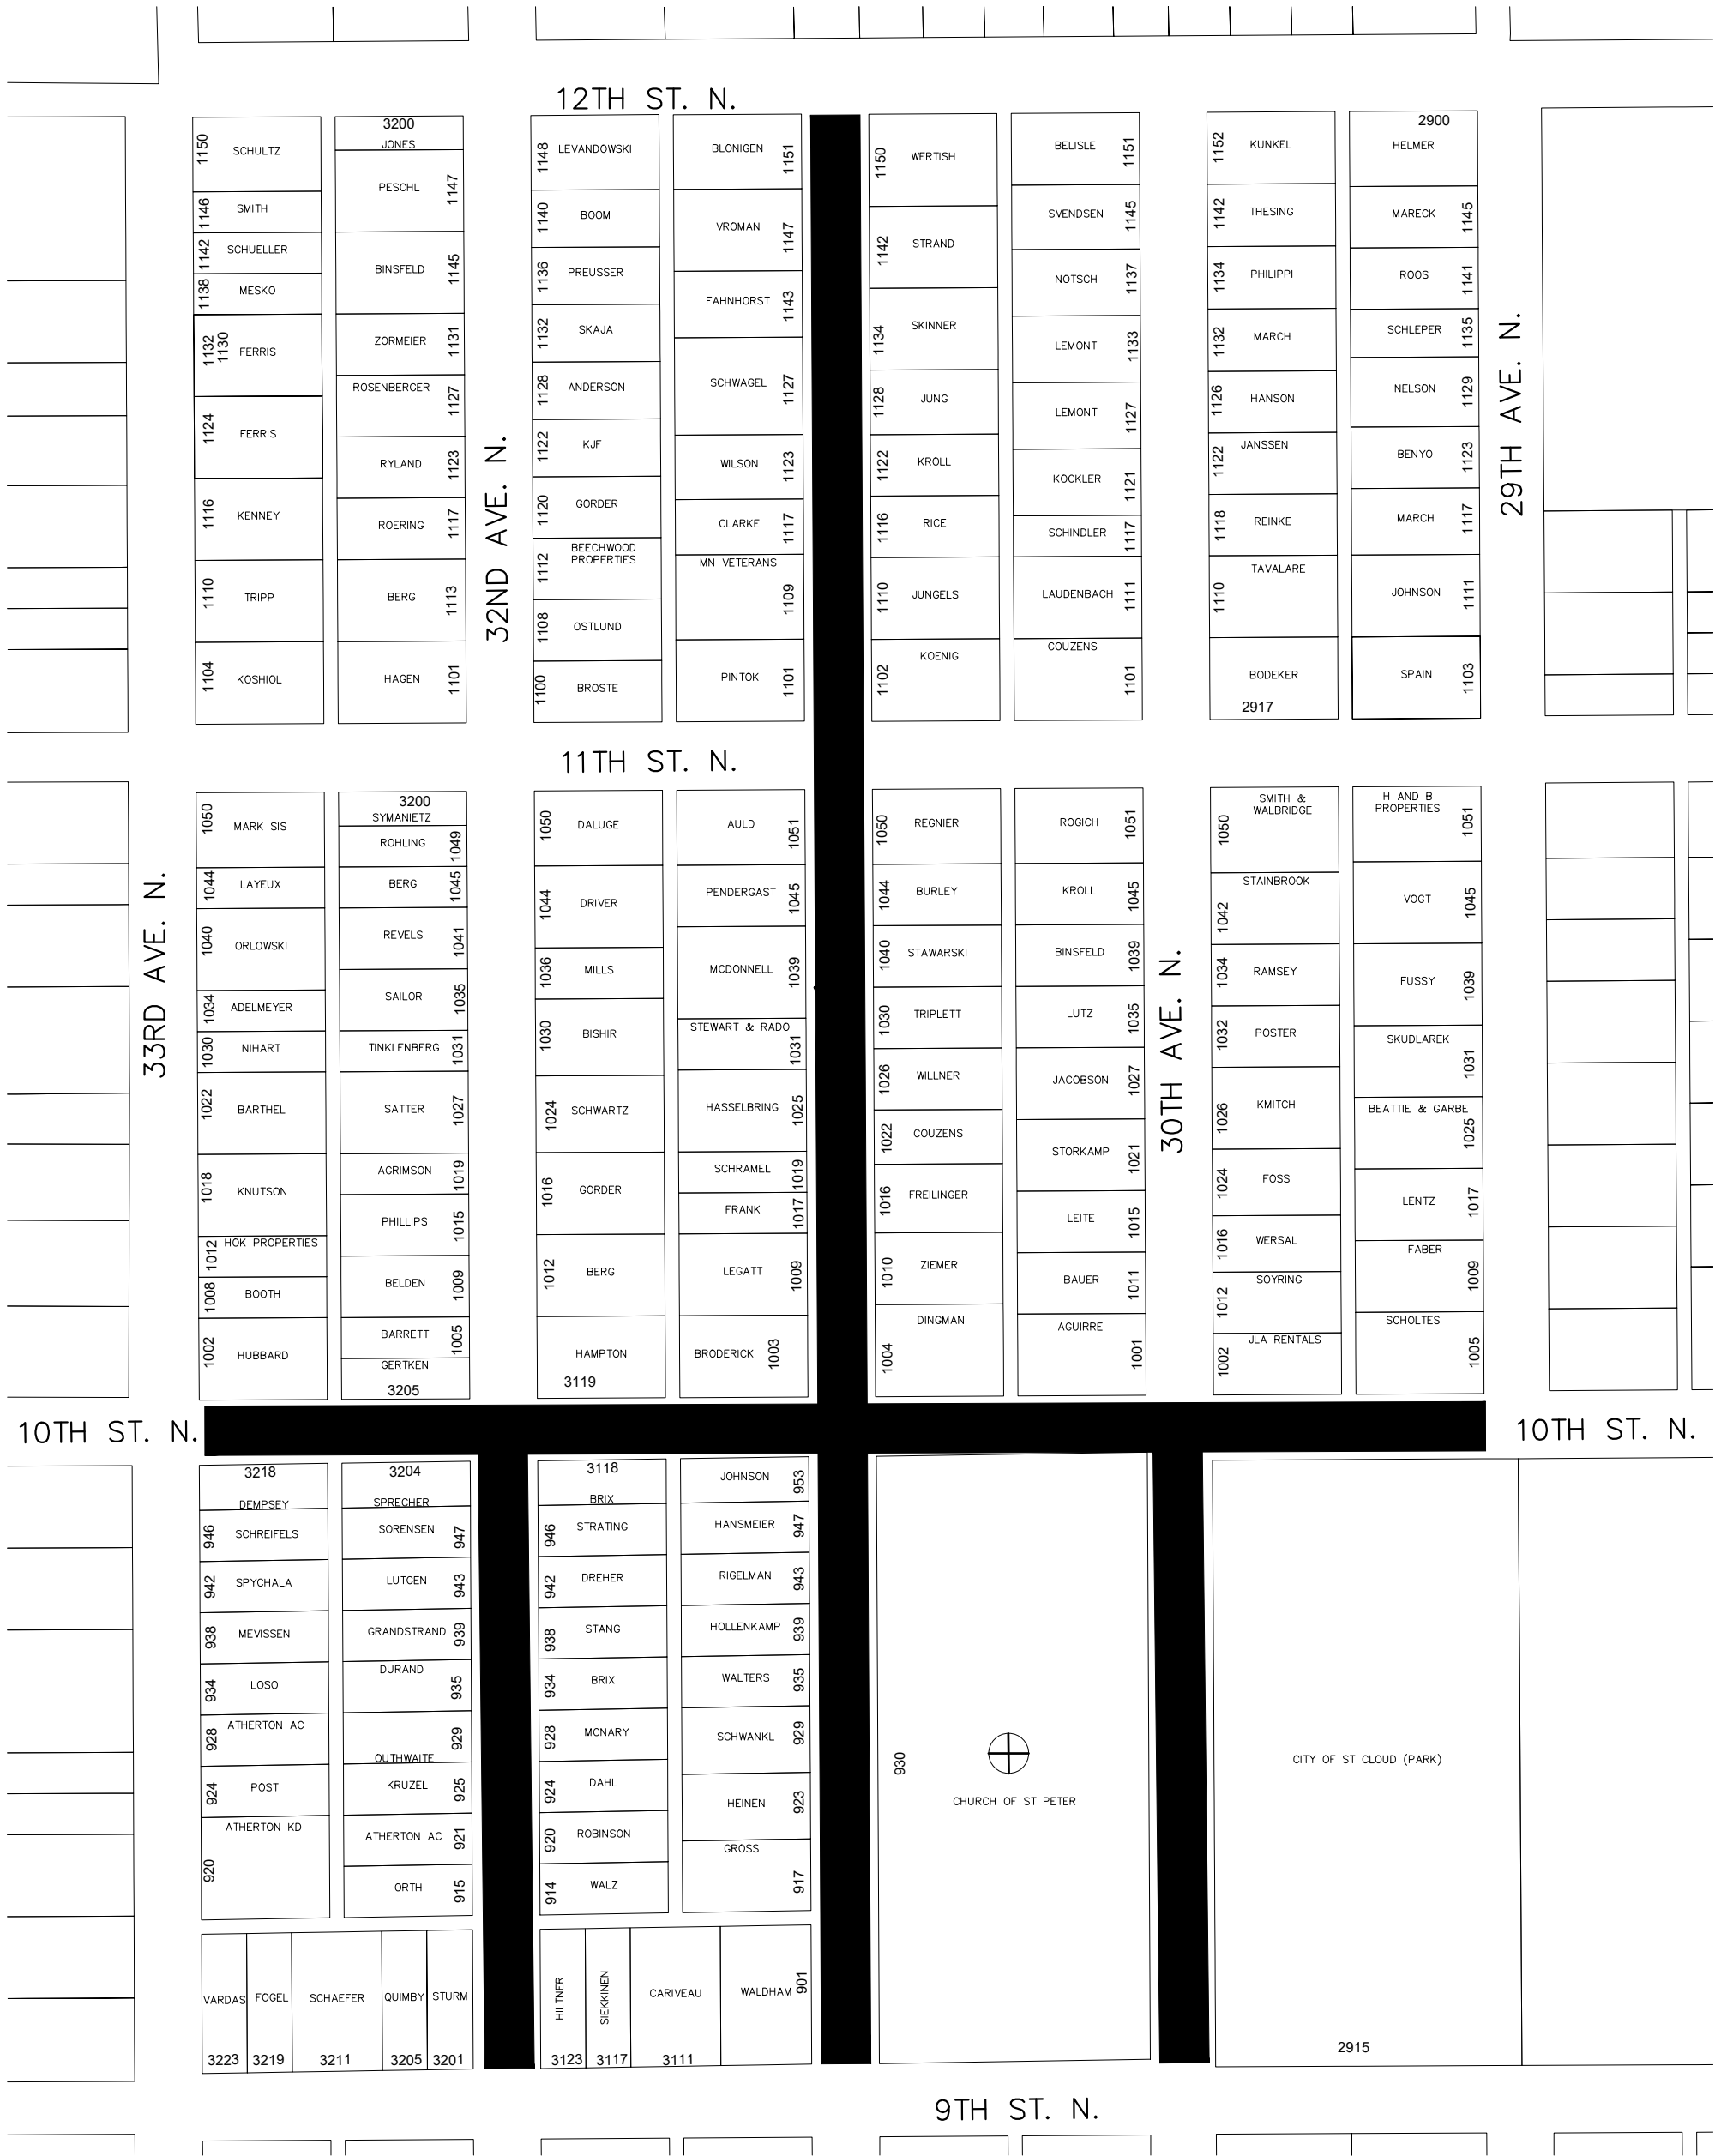

1150 SCHULTZ
1146 SMITH
1142 SCHUELLER
1138 MESKO
1132 FERRIS
1130 FERRIS
1124 FERRIS
1116 KENNEY
1110 TRIPP
1104 KOSHIOL

3200 JONES
PESCHL 1147
BINSFELD 1145
ZORMEIER 1131
ROSENBERGER 1127
RYLAND 1123
ROERING 1117
BERG 1113
HAGEN 1101

1148 LEVANDOWSKI
1140 BOOM
1136 PREUSSER
1132 SKAJA
1128 ANDERSON
1122 KJF
1120 GORDER
1112 BEECHWOOD PROPERTIES
1108 OSTLUND
1100 BROSTE

BLONIGEN 1151
VROMAN 1147
FAHNHORST 1143
SCHWAGEL 1127
WILSON 1123
CLARKE 1117
MN VETERANS 1109
PINTOK 1101

1150 WERTISH
1142 STRAND
1134 SKINNER
1128 JUNG
1122 KROLL
1116 RICE
1110 JUNGELS
1102 KOENIG

BELISLE 1151
SVENDSEN 1145
NOTSCH 1137
LEMONT 1133
LEMONT 1127
KOCKLER 1121
SCHINDLER 1117
LAUDENBACH 1111
COUZENS 1101

1152 KUNKEL
1142 THESING
1134 PHILIPPI
1132 MARCH
1126 HANSON
1122 JANSSEN
1118 REINKE
1110 TAVALARE
BODEKER 2917

2900 HELMER
MARECK 1145
ROOS 1141
SCHLEPER 1135
NELSON 1129
BENYO 1123
MARCH 1117
JOHNSON 1111
SPAIN 1103

1050 MARK SIS
1044 LAYEUX
1040 ORLOWSKI
1034 ADELMEYER
1030 NIHART
1022 BARTHEL
1018 KNUXTON
1012 HOK PROPERTIES
1008 BOOTH
1002 HUBBARD

3200 SYMANIETZ
ROHLING 1049
BERG 1045
REVELS 1041
SAILOR 1035
TINKLENBERG 1031
SATTER 1027
AGRIMSON 1019
PHILLIPS 1015
BELDEN 1009
BARRETT 1005
GERTKEN 1005
3205

1050 DALUGE
1044 DRIVER
1036 MILLS
1030 BISHIR
1024 SCHWARTZ
1016 GORDER
1012 BERG
HAMPTON 3119

AULD 1051
PENDERGAST 1045
MCDONNELL 1039
STEWART & RADO 1031
HASSELBRING 1025
SCHRAMEL 1019
FRANK 1017
LEGATT 1009
BRODERICK 1003

1050 REGNIER
1044 BURLEY
1040 STAWARSKI
1030 TRIPLETT
1026 WILLNER
1022 COUZENS
1016 FREILINGER
1010 ZIEMER
1004 DINGMAN

ROGICH 1051
KROLL 1045
BINSFELD 1039
LUTZ 1035
JACOBSON 1027
STORKAMP 1021
LEITE 1015
BAUER 1011
AGUIRRE 1001

1050 SMITH & WALBRIDGE
STAINBROOK
1042 RAMSEY
1034 POSTER
1026 KMITCH
1024 FOSS
1016 WERSAL
1012 SOYRING
1002 JLA RENTALS

H AND B PROPERTIES 1051
VOGT 1045
FUSSY 1039
SKUDLAREK 1031
BEATTIE & GARBE 1025
LENTZ 1017
FABER 1009
SCHOLTES 1005

3218 DEMPSEY
946 SCHREIFELS
942 SPYCHALA
938 MEVISSSEN
934 LOSO
928 ATHERTON AC
924 POST
920 ATHERTON KD

3204 SPRECHER
SORENSEN 947
LUTGEN 943
GRANDSTRAND 939
DURAND 935
OUTHWAITE 929
KRUZEL 925
ATHERTON AC 921
ORTH 915

VARDAS 3223
FOGEL 3219
SCHAEFER 3211
QUIMBY 3205
STURM 3201

3118 BRIX
946 STRATING
942 DREHER
938 STANG
934 BRIX
928 McNARY
924 DAHL
920 ROBINSON
914 WALZ

JOHNSON 953
HANSMEIER 947
RIGELMAN 943
HOLLENKAMP 939
WALTERS 935
SCHWANKL 929
HEINEN 923
GROSS 917

HILTNER 3123
SIEKKINEN 3117
CARIVEAU 3111
WALDHAM 901


930 CHURCH OF ST PETER

CITY OF ST CLOUD (PARK)

2915

9TH ST. N.

Proposed 10th Street North Section

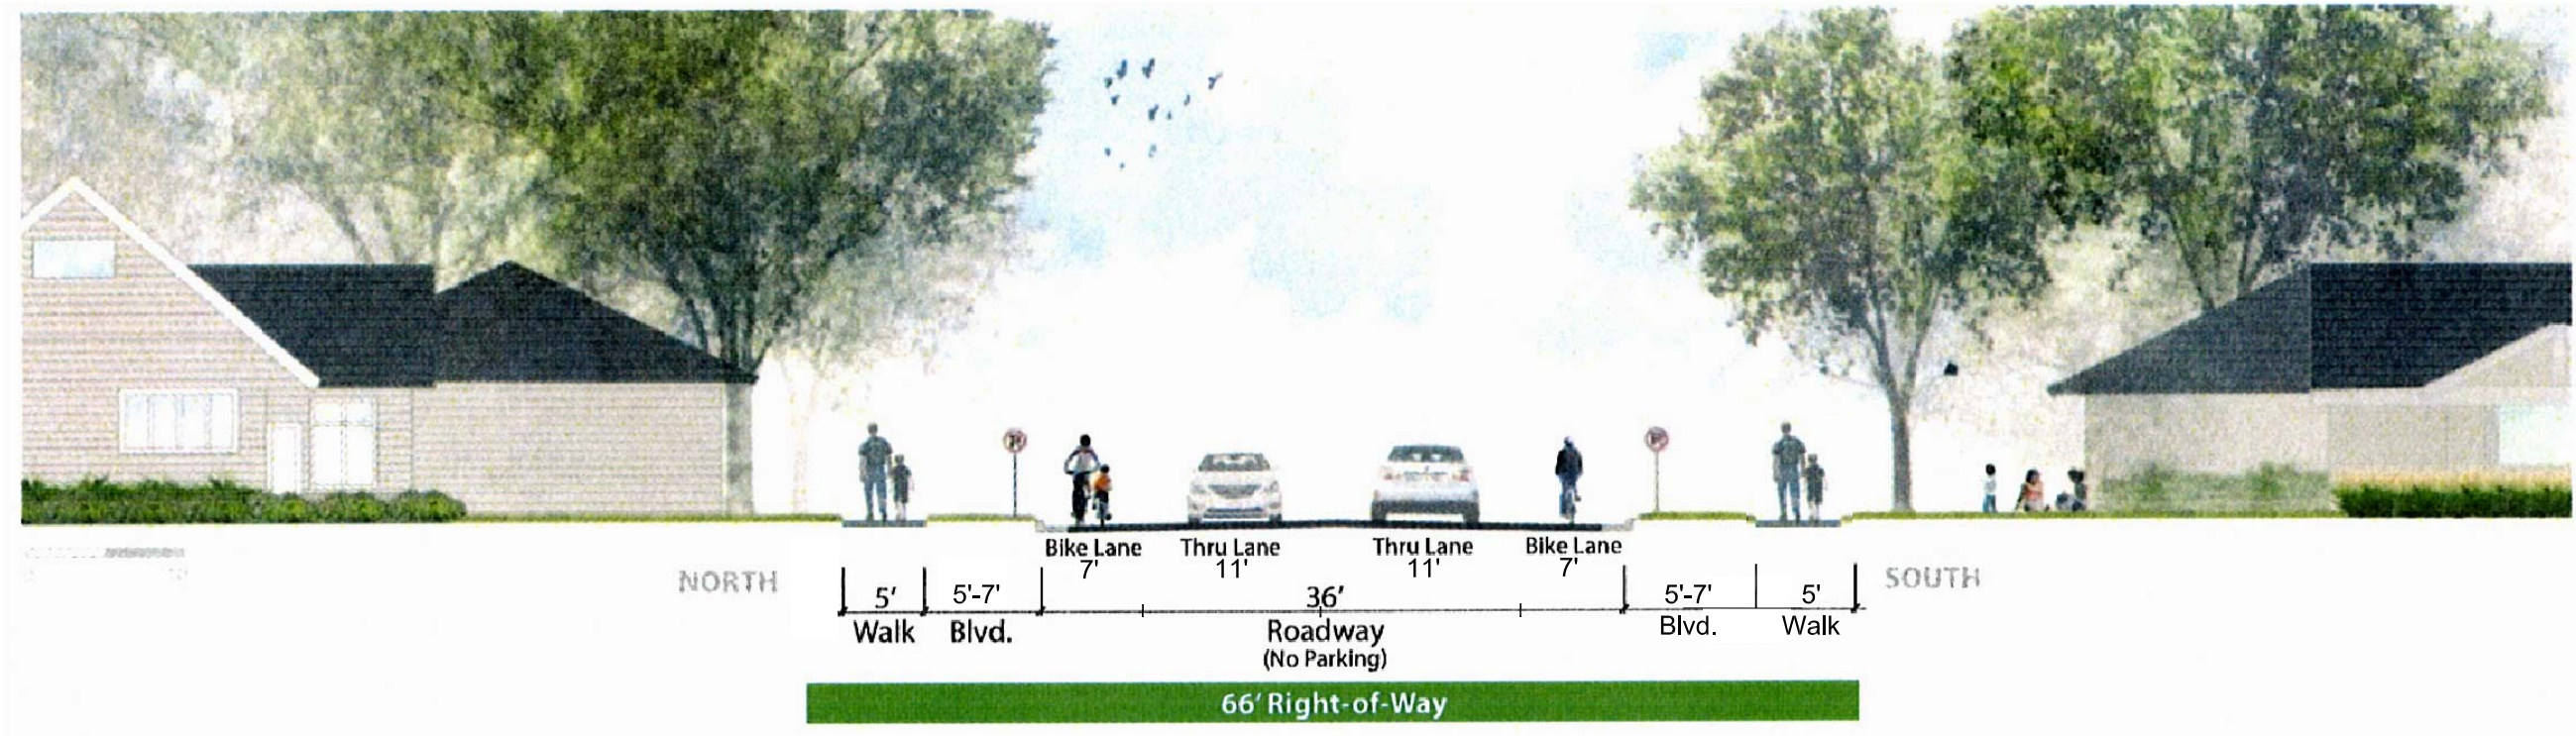

Existing 10th Street North Section

